



Okalice

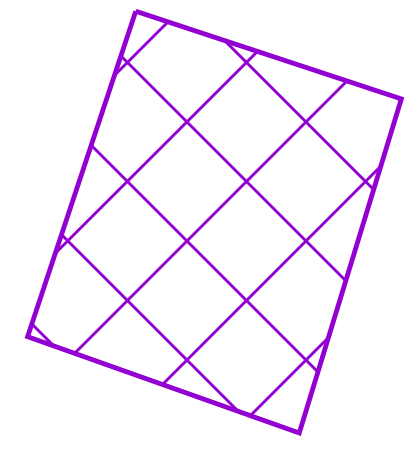

62

90-L

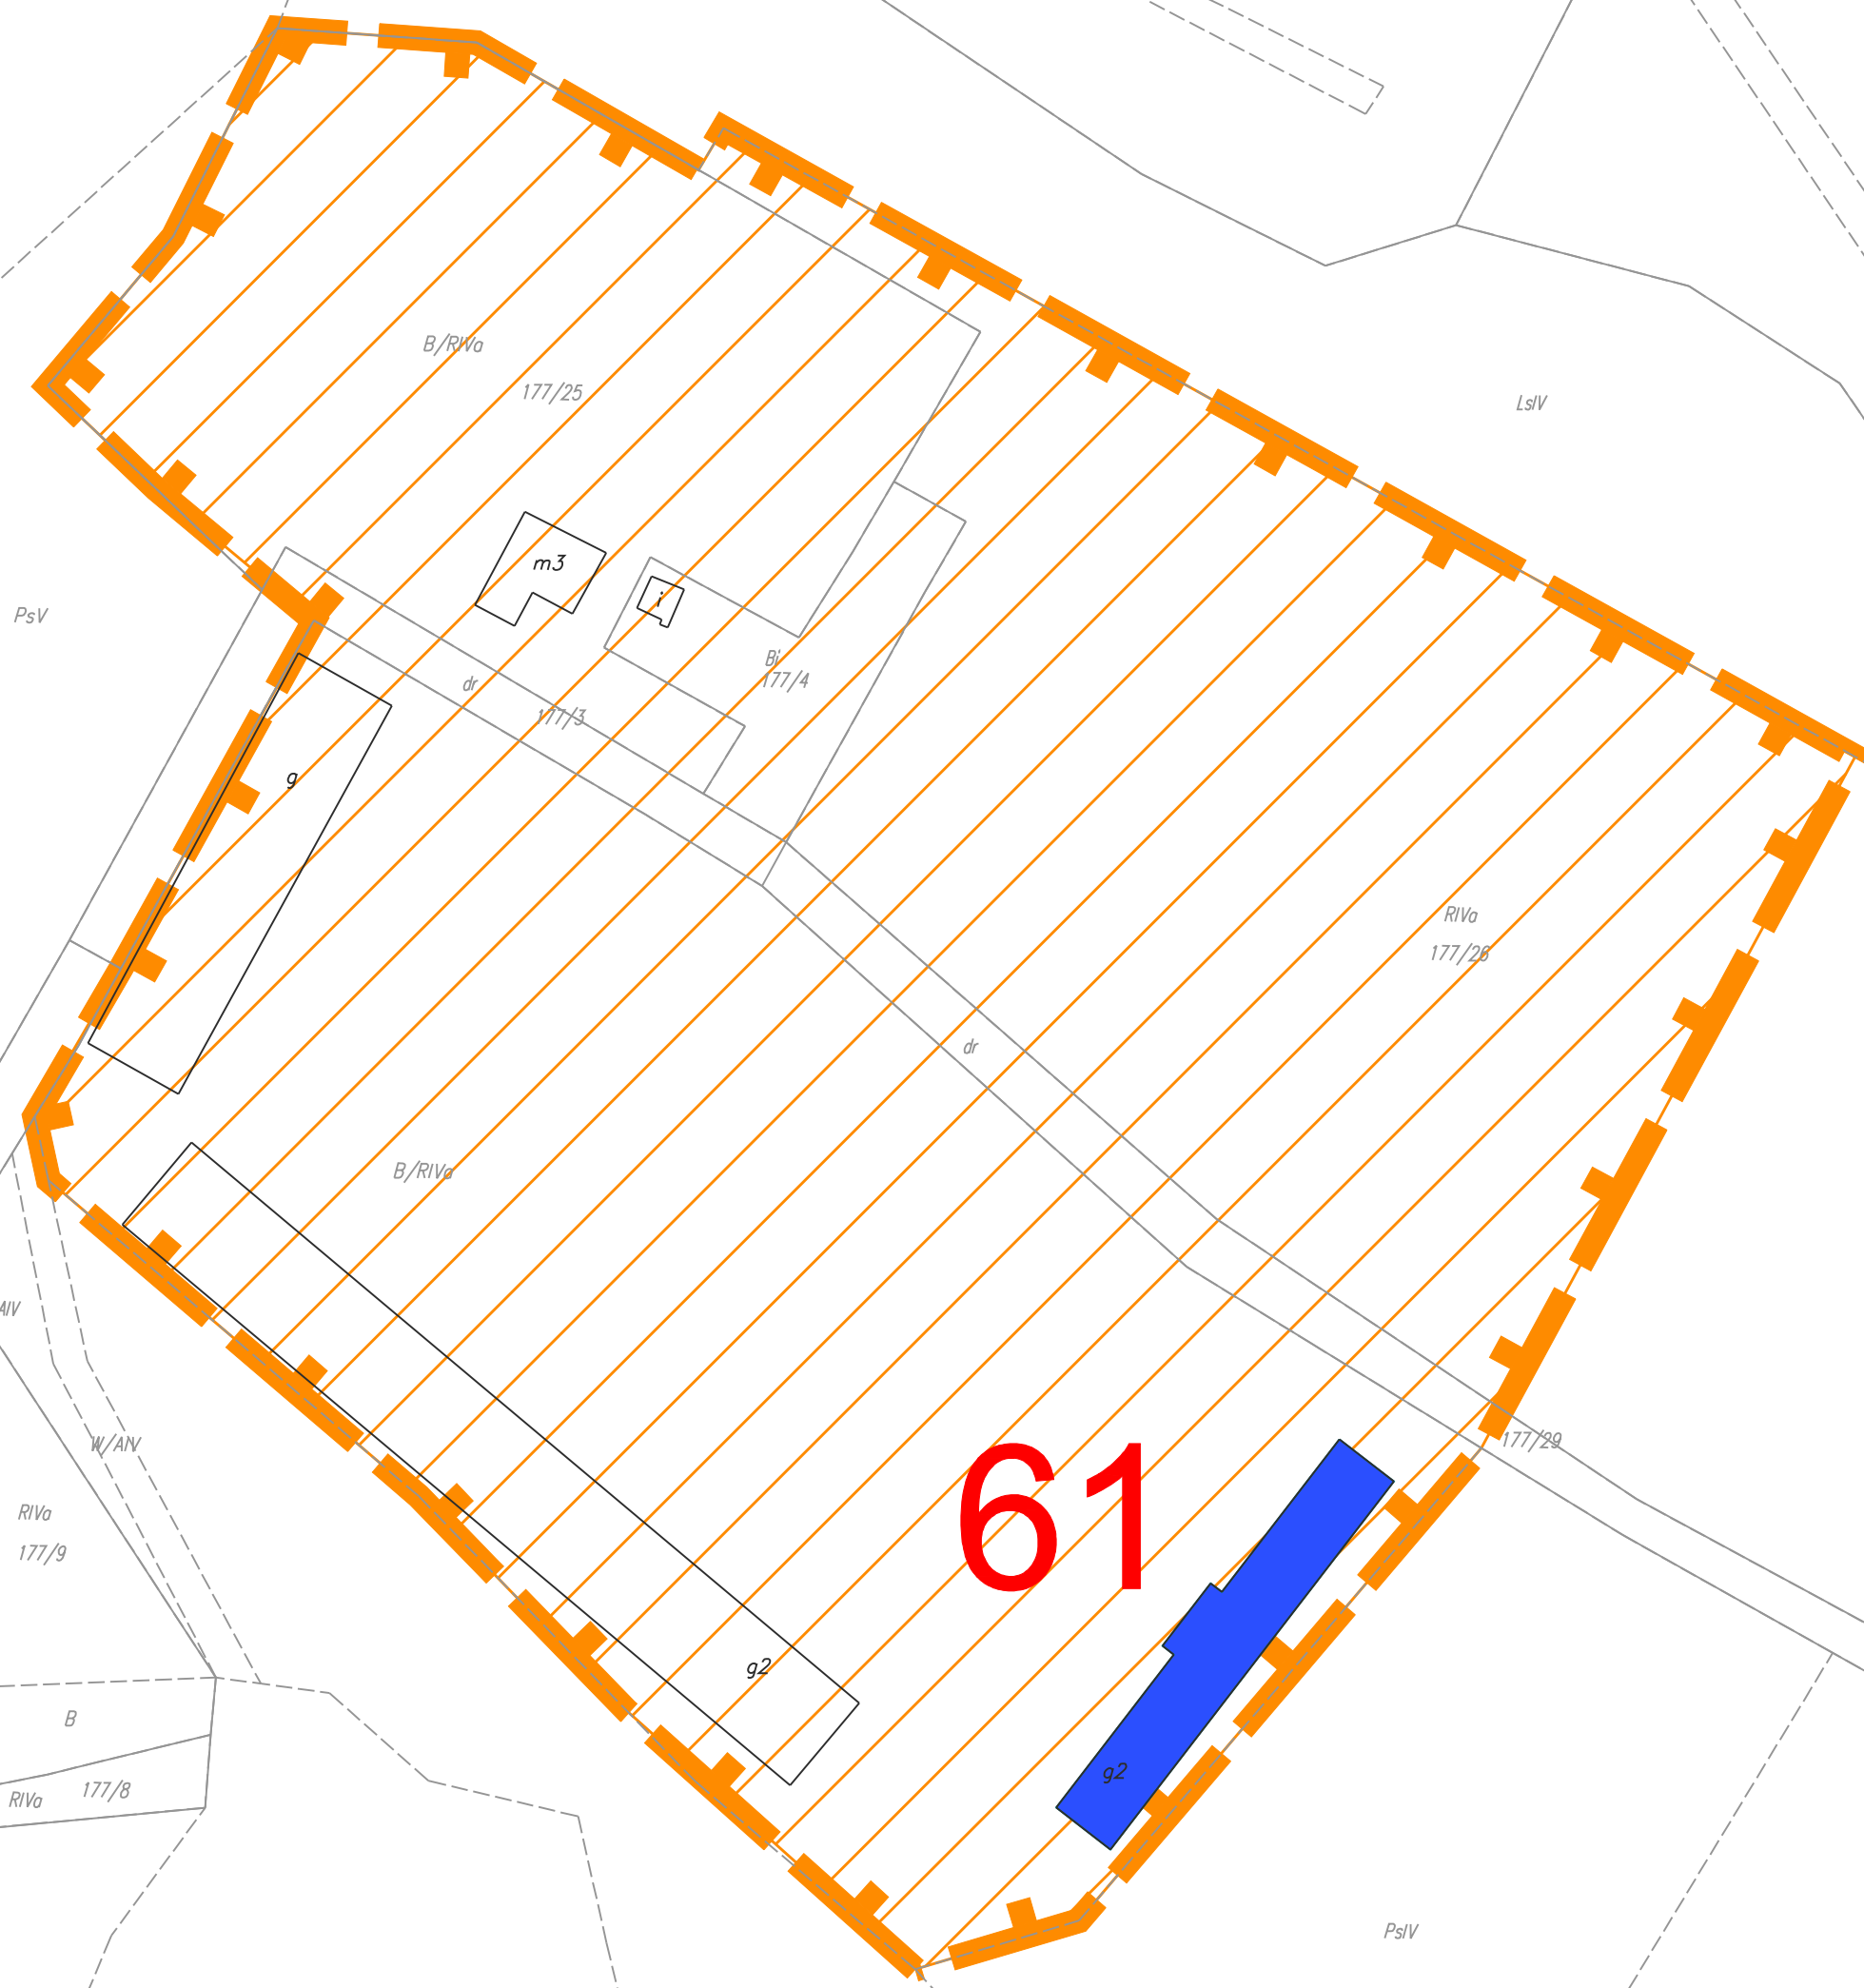

61

Zał. nr 2A