



W9	
E	3548048.39
N	6095407.63
ψ	9°35'21" Left
R	550.00 m
A	203.101
L	75.00 m
t	3°54'24"
X	74.965 m
Y	1.704 m
HK	0.426 m
XS	37.494 m
YS	550.426 m
T	75.082 m
Td	50.012 m
TK	25.011 m
N	1.708 m
U	24.953 m
V	0.116 m
TS	46.168 m
To	83.662 m
a	1°46'34"
↑	17.049 m
Z	2.359 m

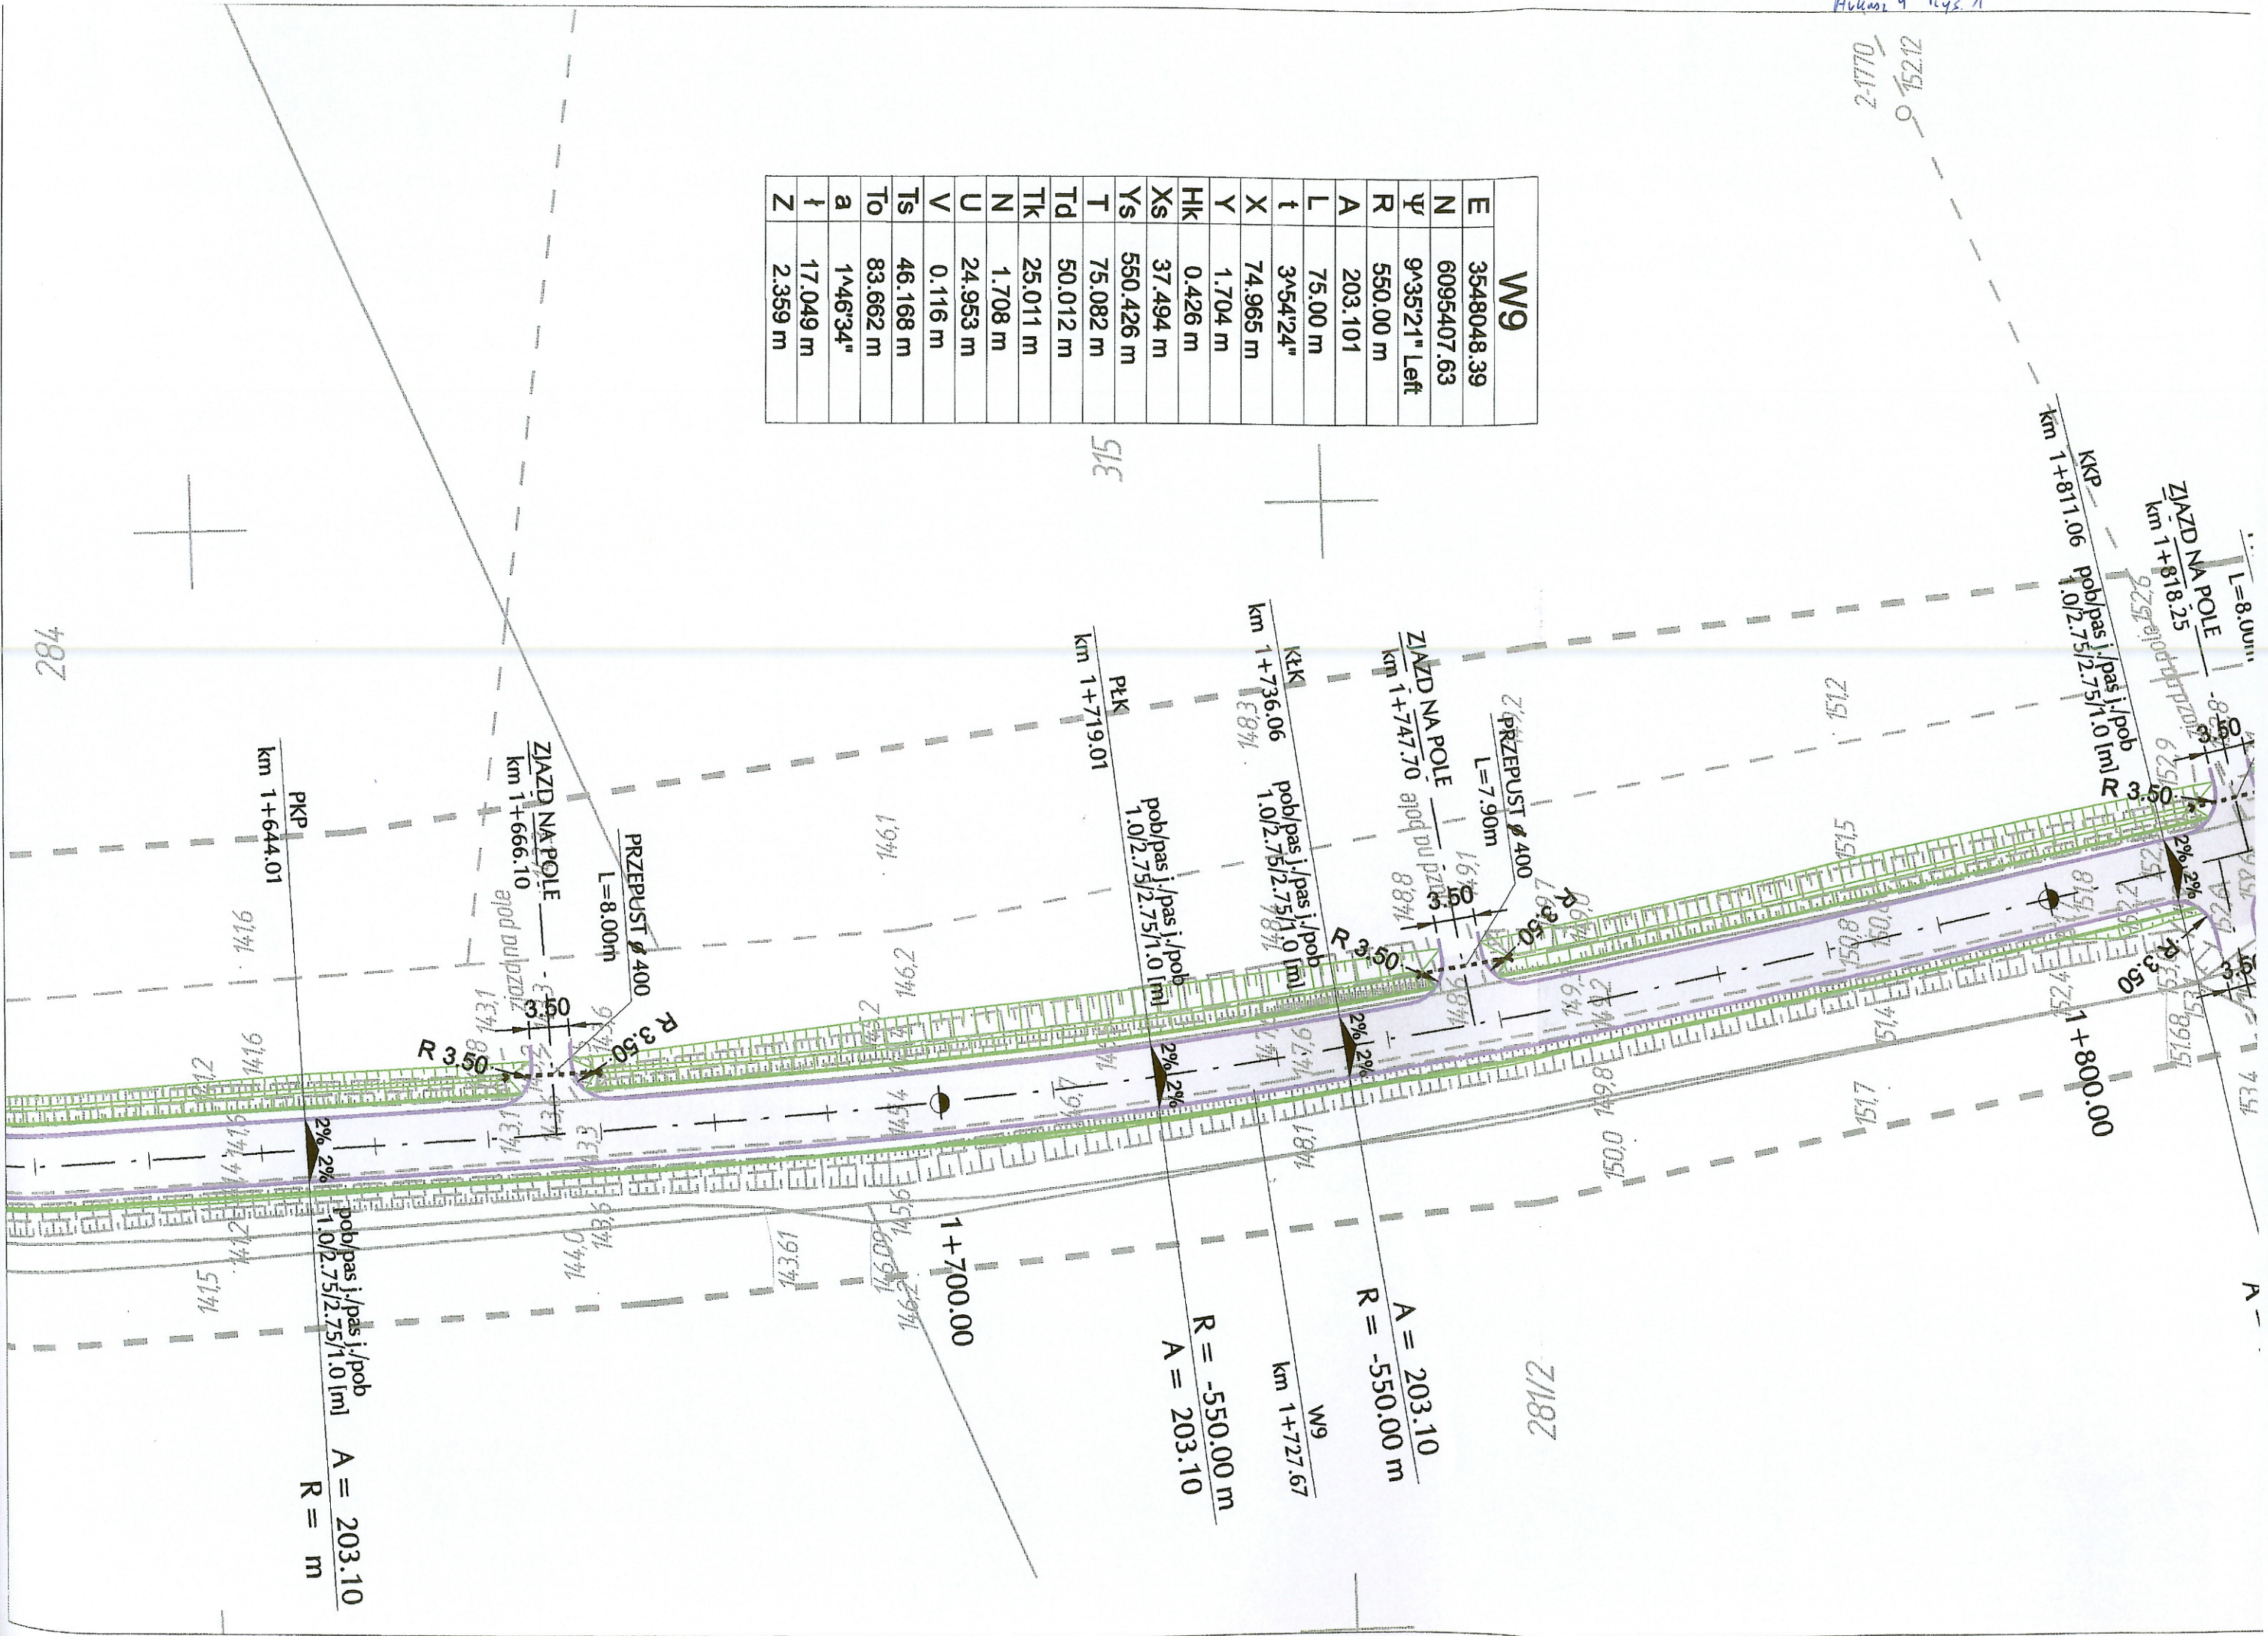



W10	
E	3548093.36
N	6095189.02
ψ	30°25'22" Right
R	200.00 m
A	130.384
L	85.00 m
5c t	12°10'31"
X	84.616 m
Y	6.001 m 0°55
Hk	1.503 m
Xs	42.435 m
Ys	201.503 m
T	85.911 m
Td	56.800 m
Tk	28.456 m
N	6.140 m 18
U	27.816 m
V	1.295 m
Ts	54.790 m
To	97.225 m
a	6°04'19"
i	21.196 m
Z	8.819 m

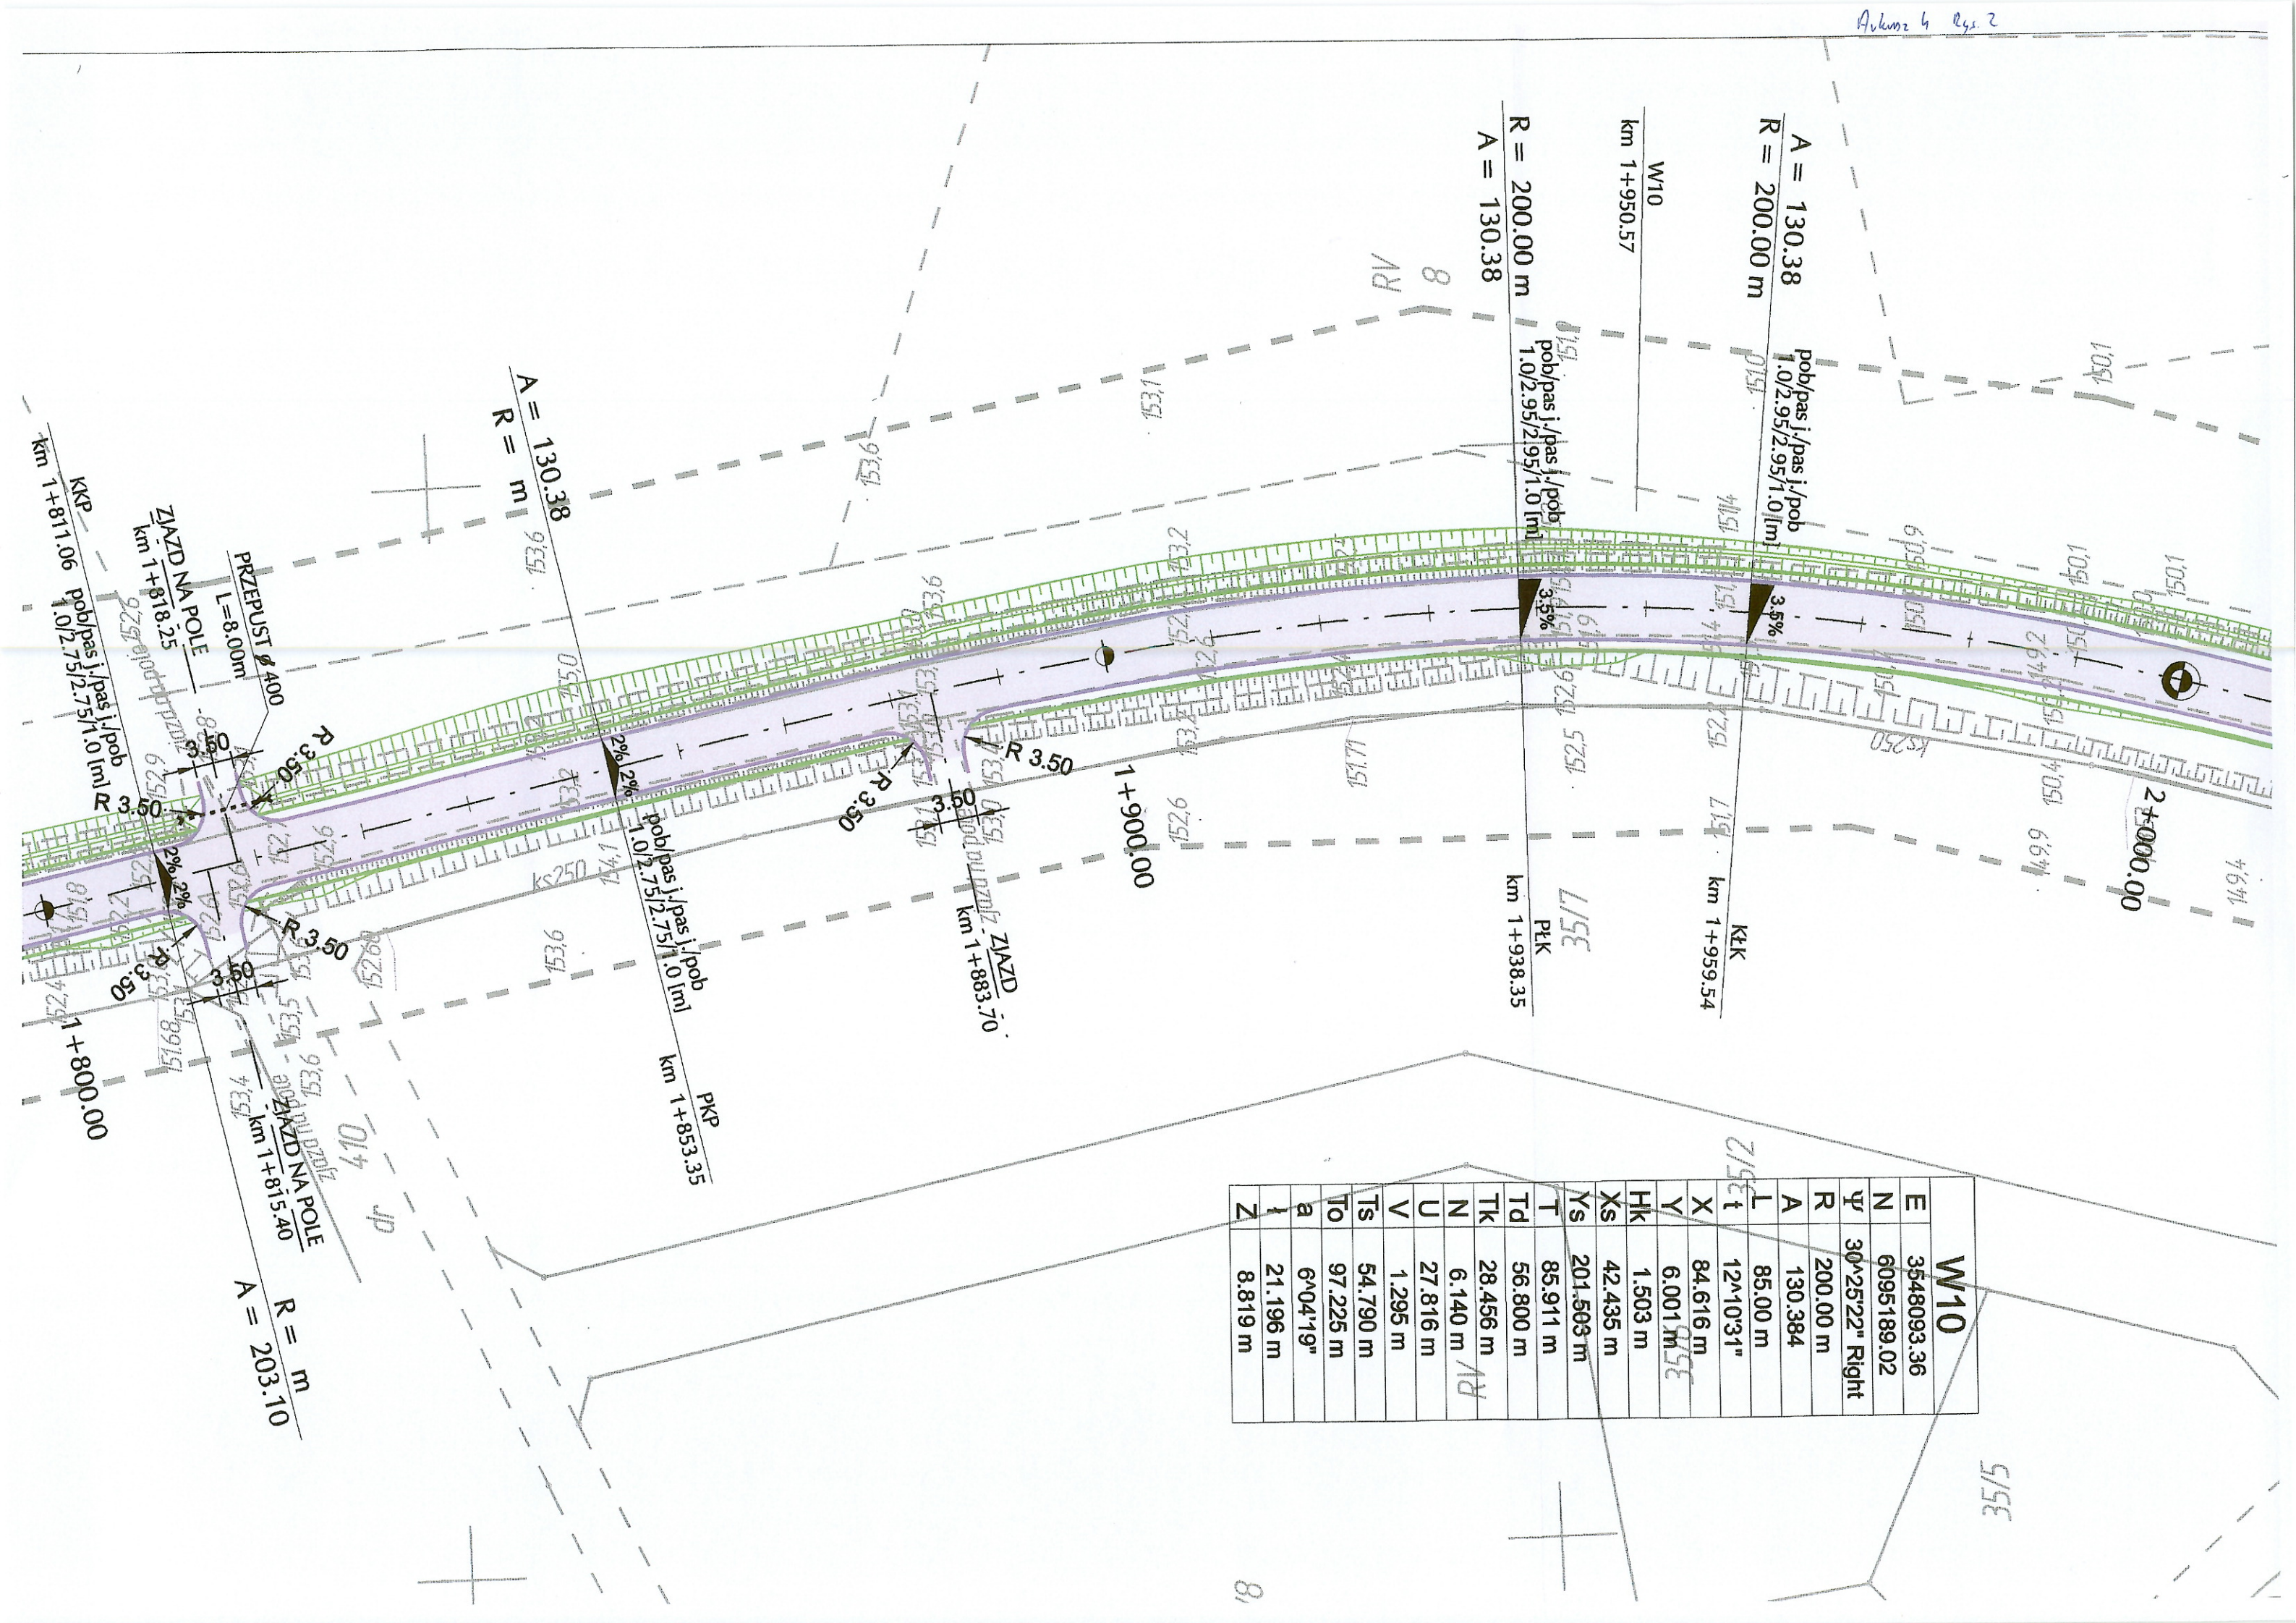





**Temat:**

## Treść ry

Opraco

Spraw

**Data:**

