


Arkusz 5 up. 2

E	3547971.57
N	6094674.51
Ψ	10°30'19" Left
R	250.00 m
A	93.541
L	35.00 m
t	4°00'39"
X	34.983 m
Y	0.816 m
HK	0.204 m
Xs	17.497 m
Ys	250.204 m
Ts	23.002 m
To	40.499 m
a	2°29'02"
l	10.838 m
Z	1.259 m

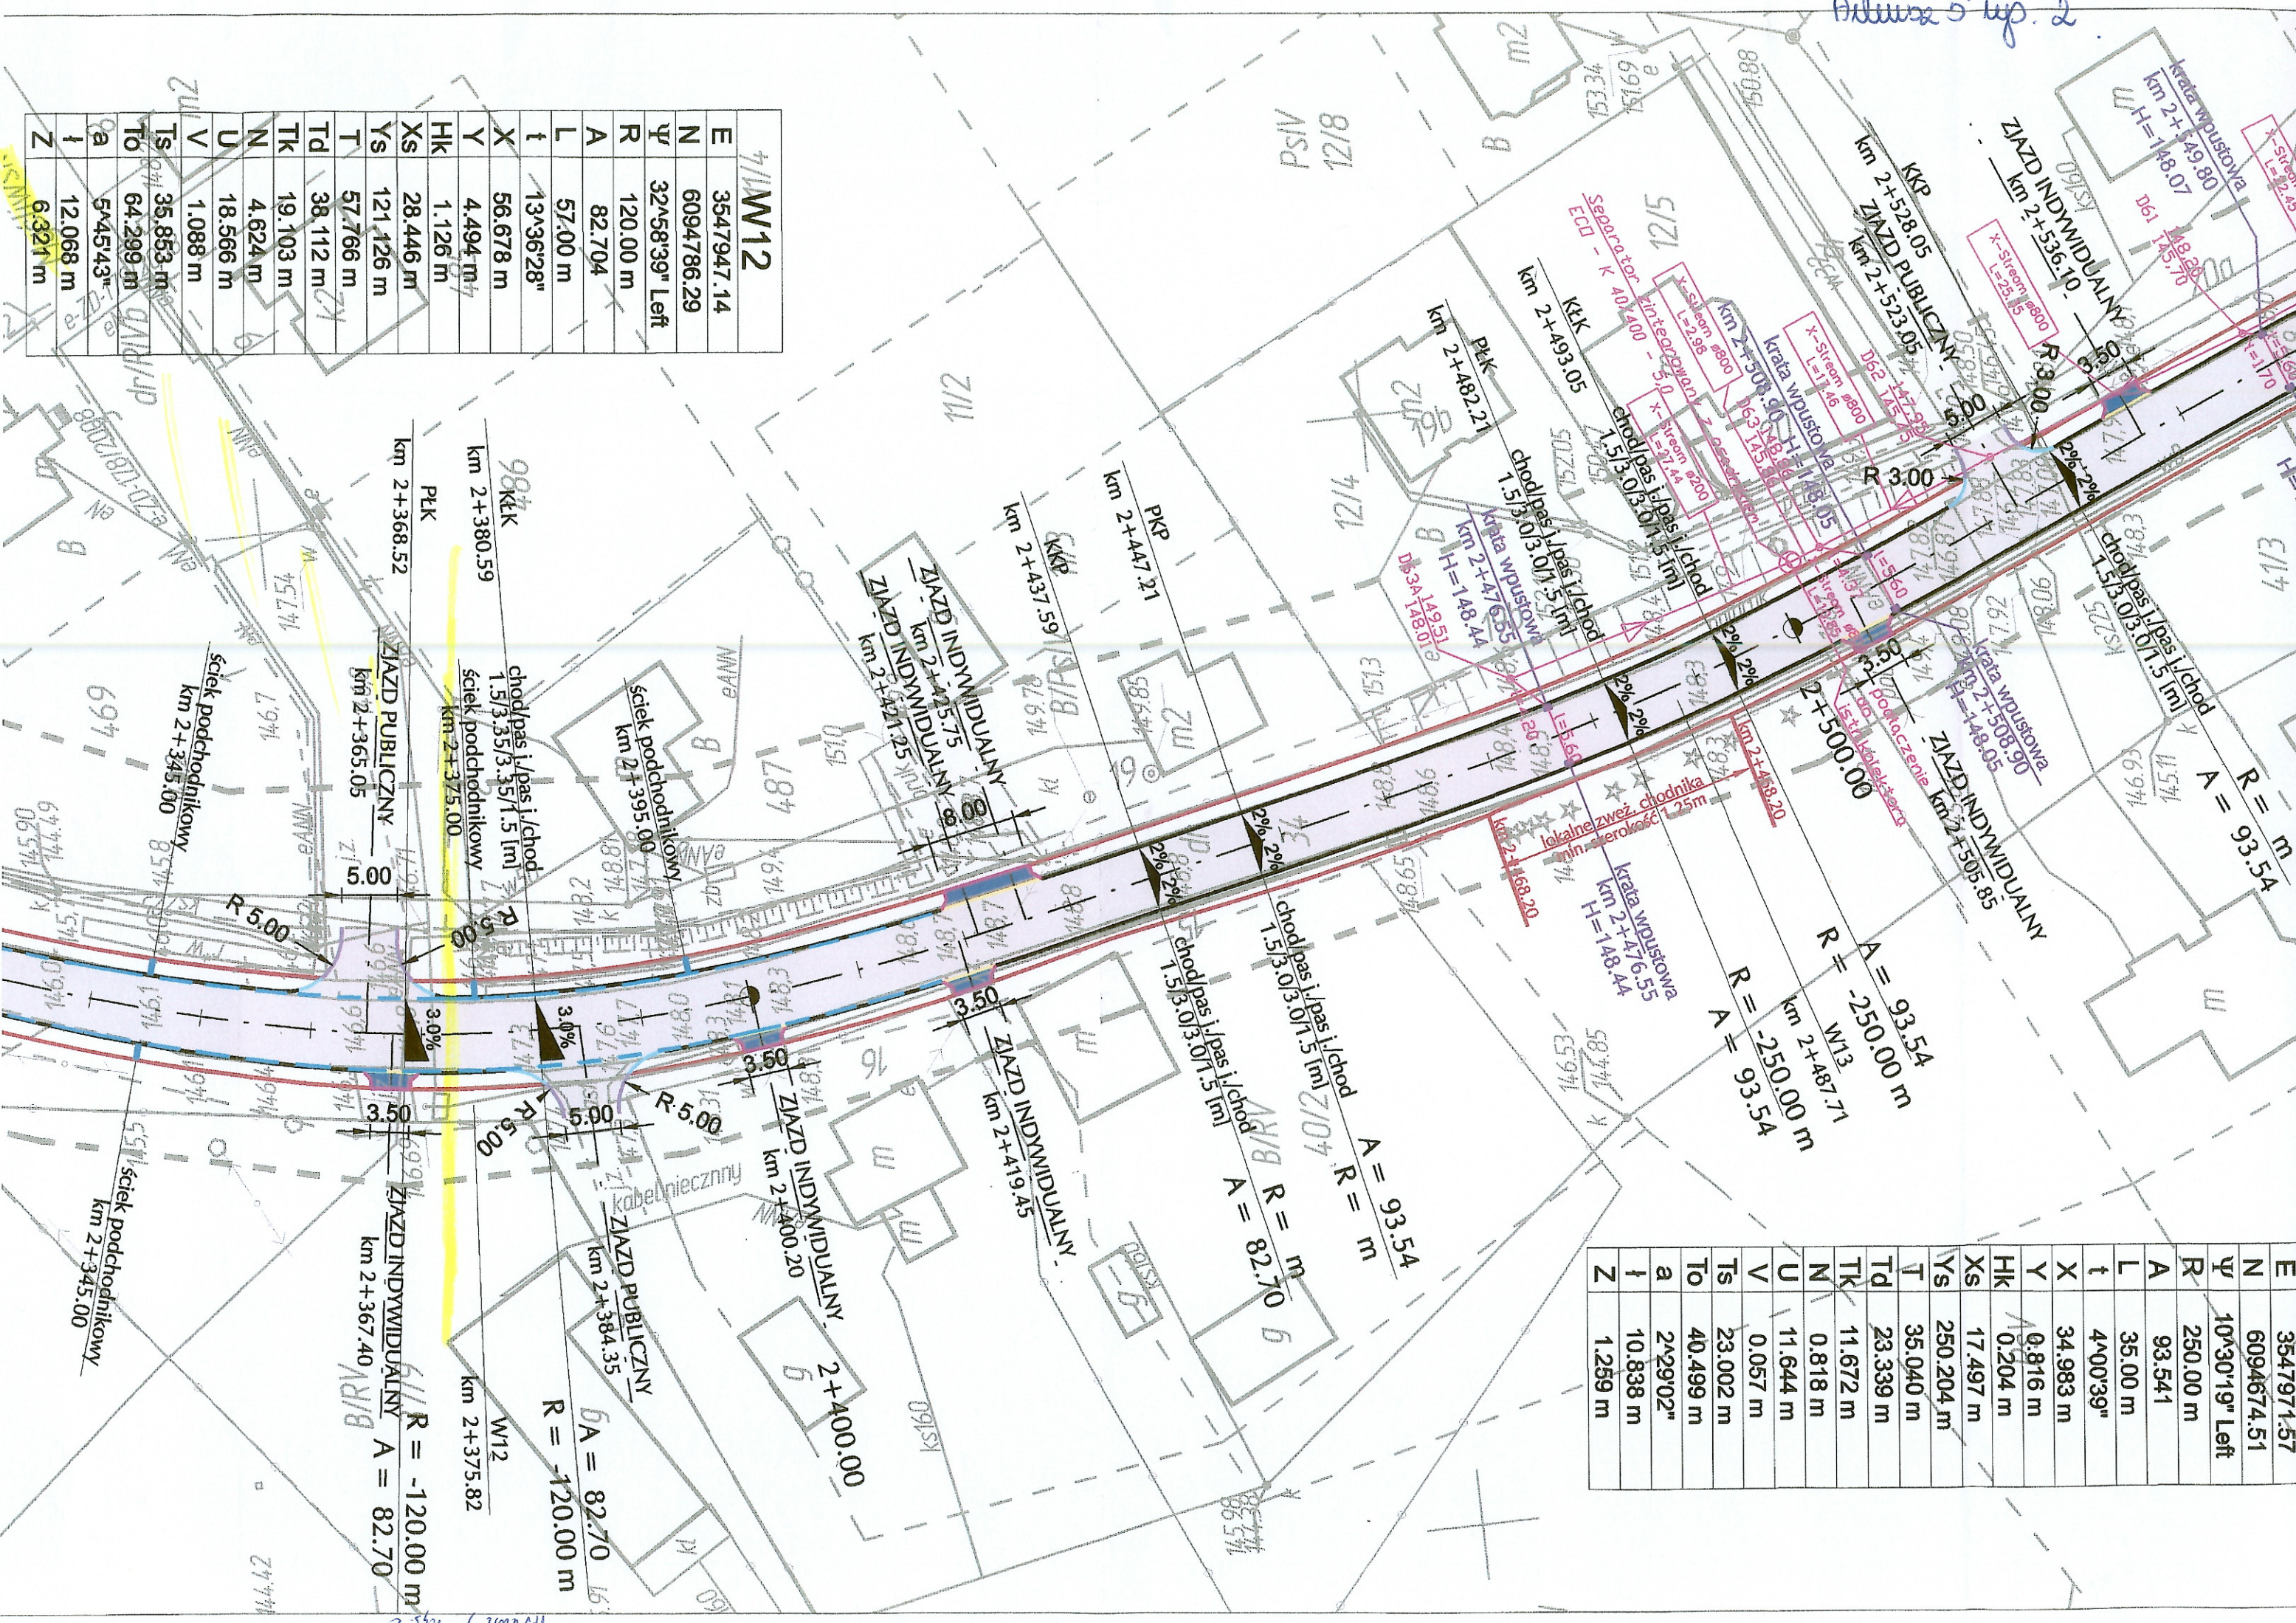

7/11	W12
E	3547947.14
N	6094786.29
Ψ	32°58'39" Left
R	120.00 m
A	82.704
L	57.00 m
t	13°36'28"
X	56.678 m
Y	4.494 m
HK	1.126 m
Xs	28.446 m
Ys	121.126 m
T	57.766 m
Td	38.112 m
N	4.624 m
U	18.566 m
V	1.088 m
Ts	35.853 m
To	64.299 m
a	5°45'43"
l	12.068 m
Z	6.321 m